


市民会館 1,2階 客席図 1/150(A-4)

1,2階席781席 全席1165席
3階席384席

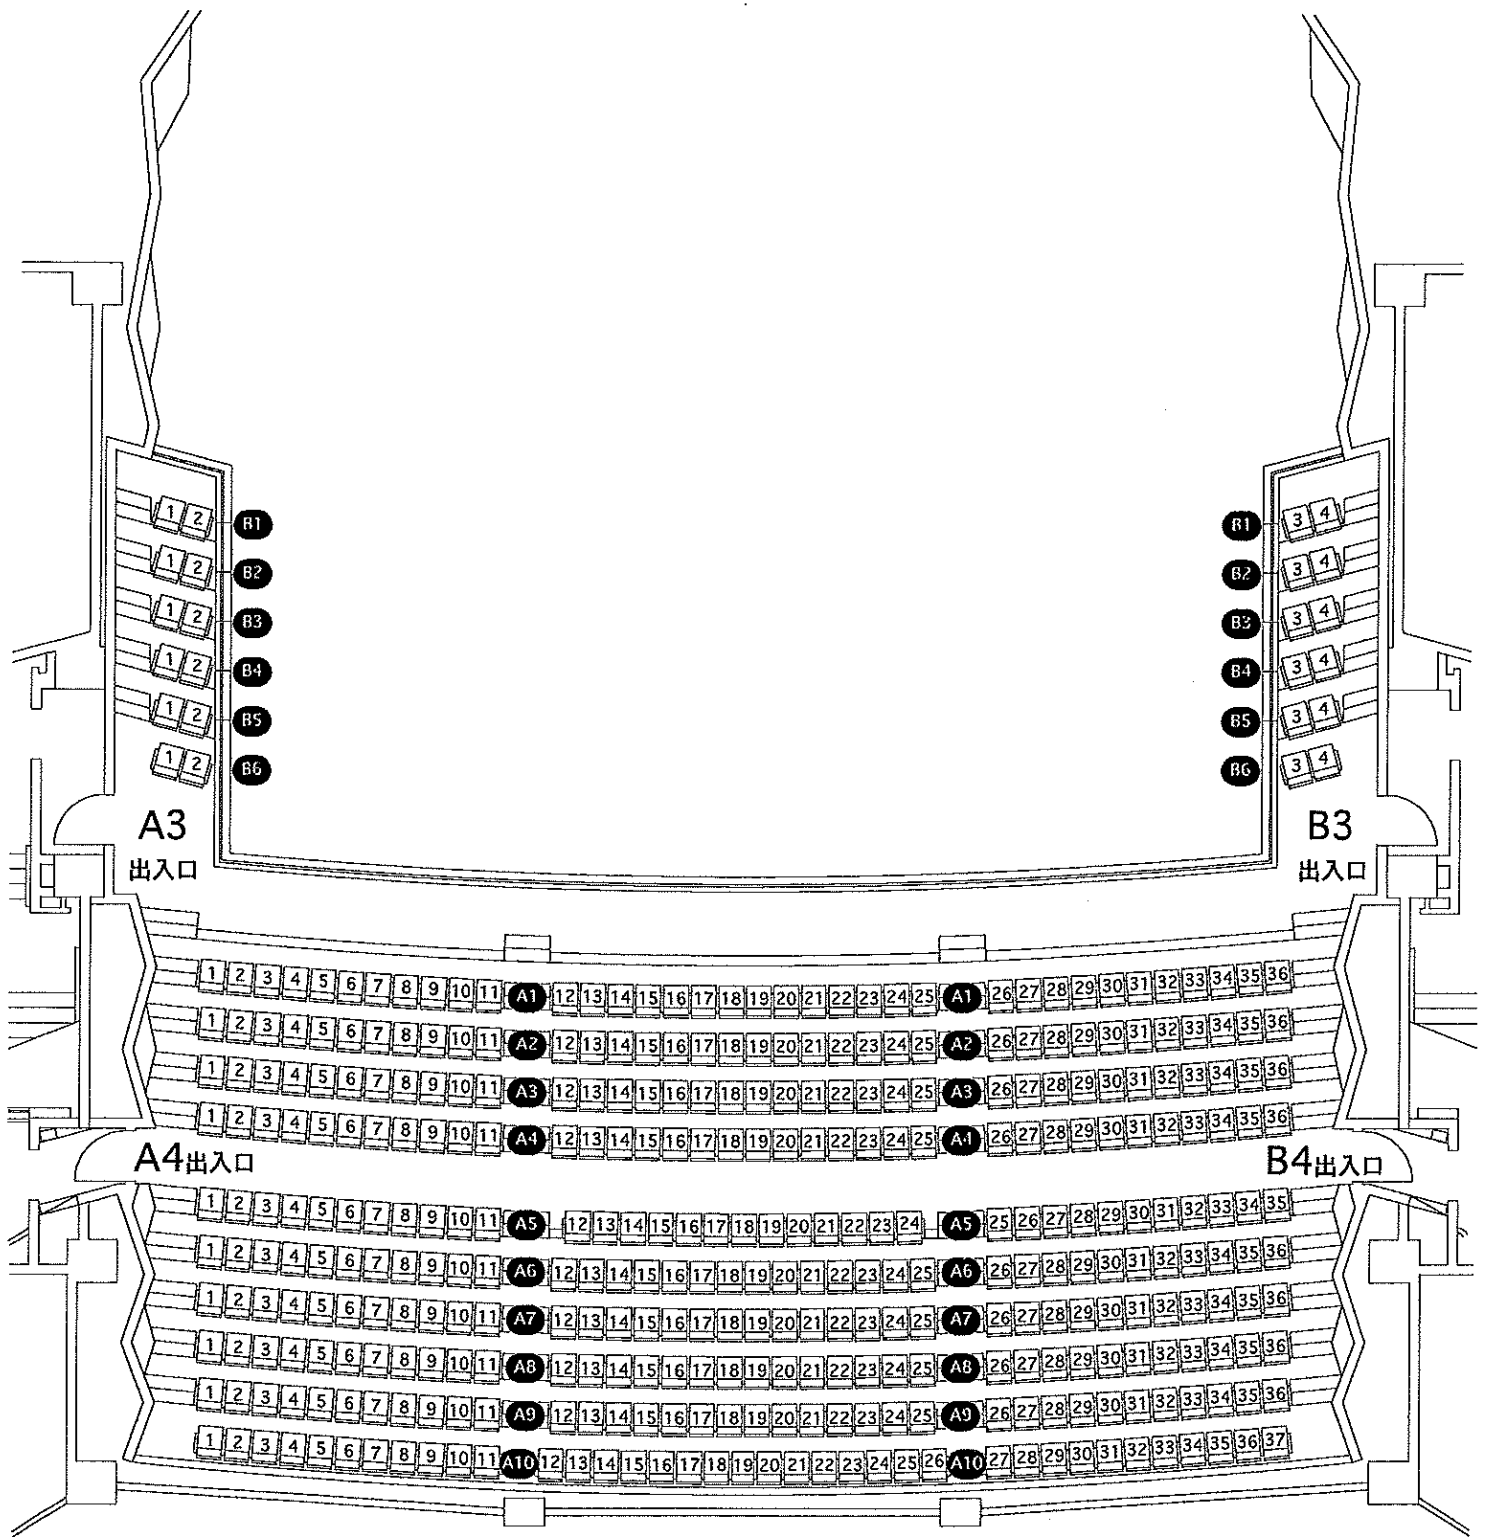

市民会館 3階 客席図 1/150(A-4)

1,2階席781席 全席1165席
3階席384席

